


1 hodnik - čakanje
noraplan 235- 60.0 m²

dostop

C

D

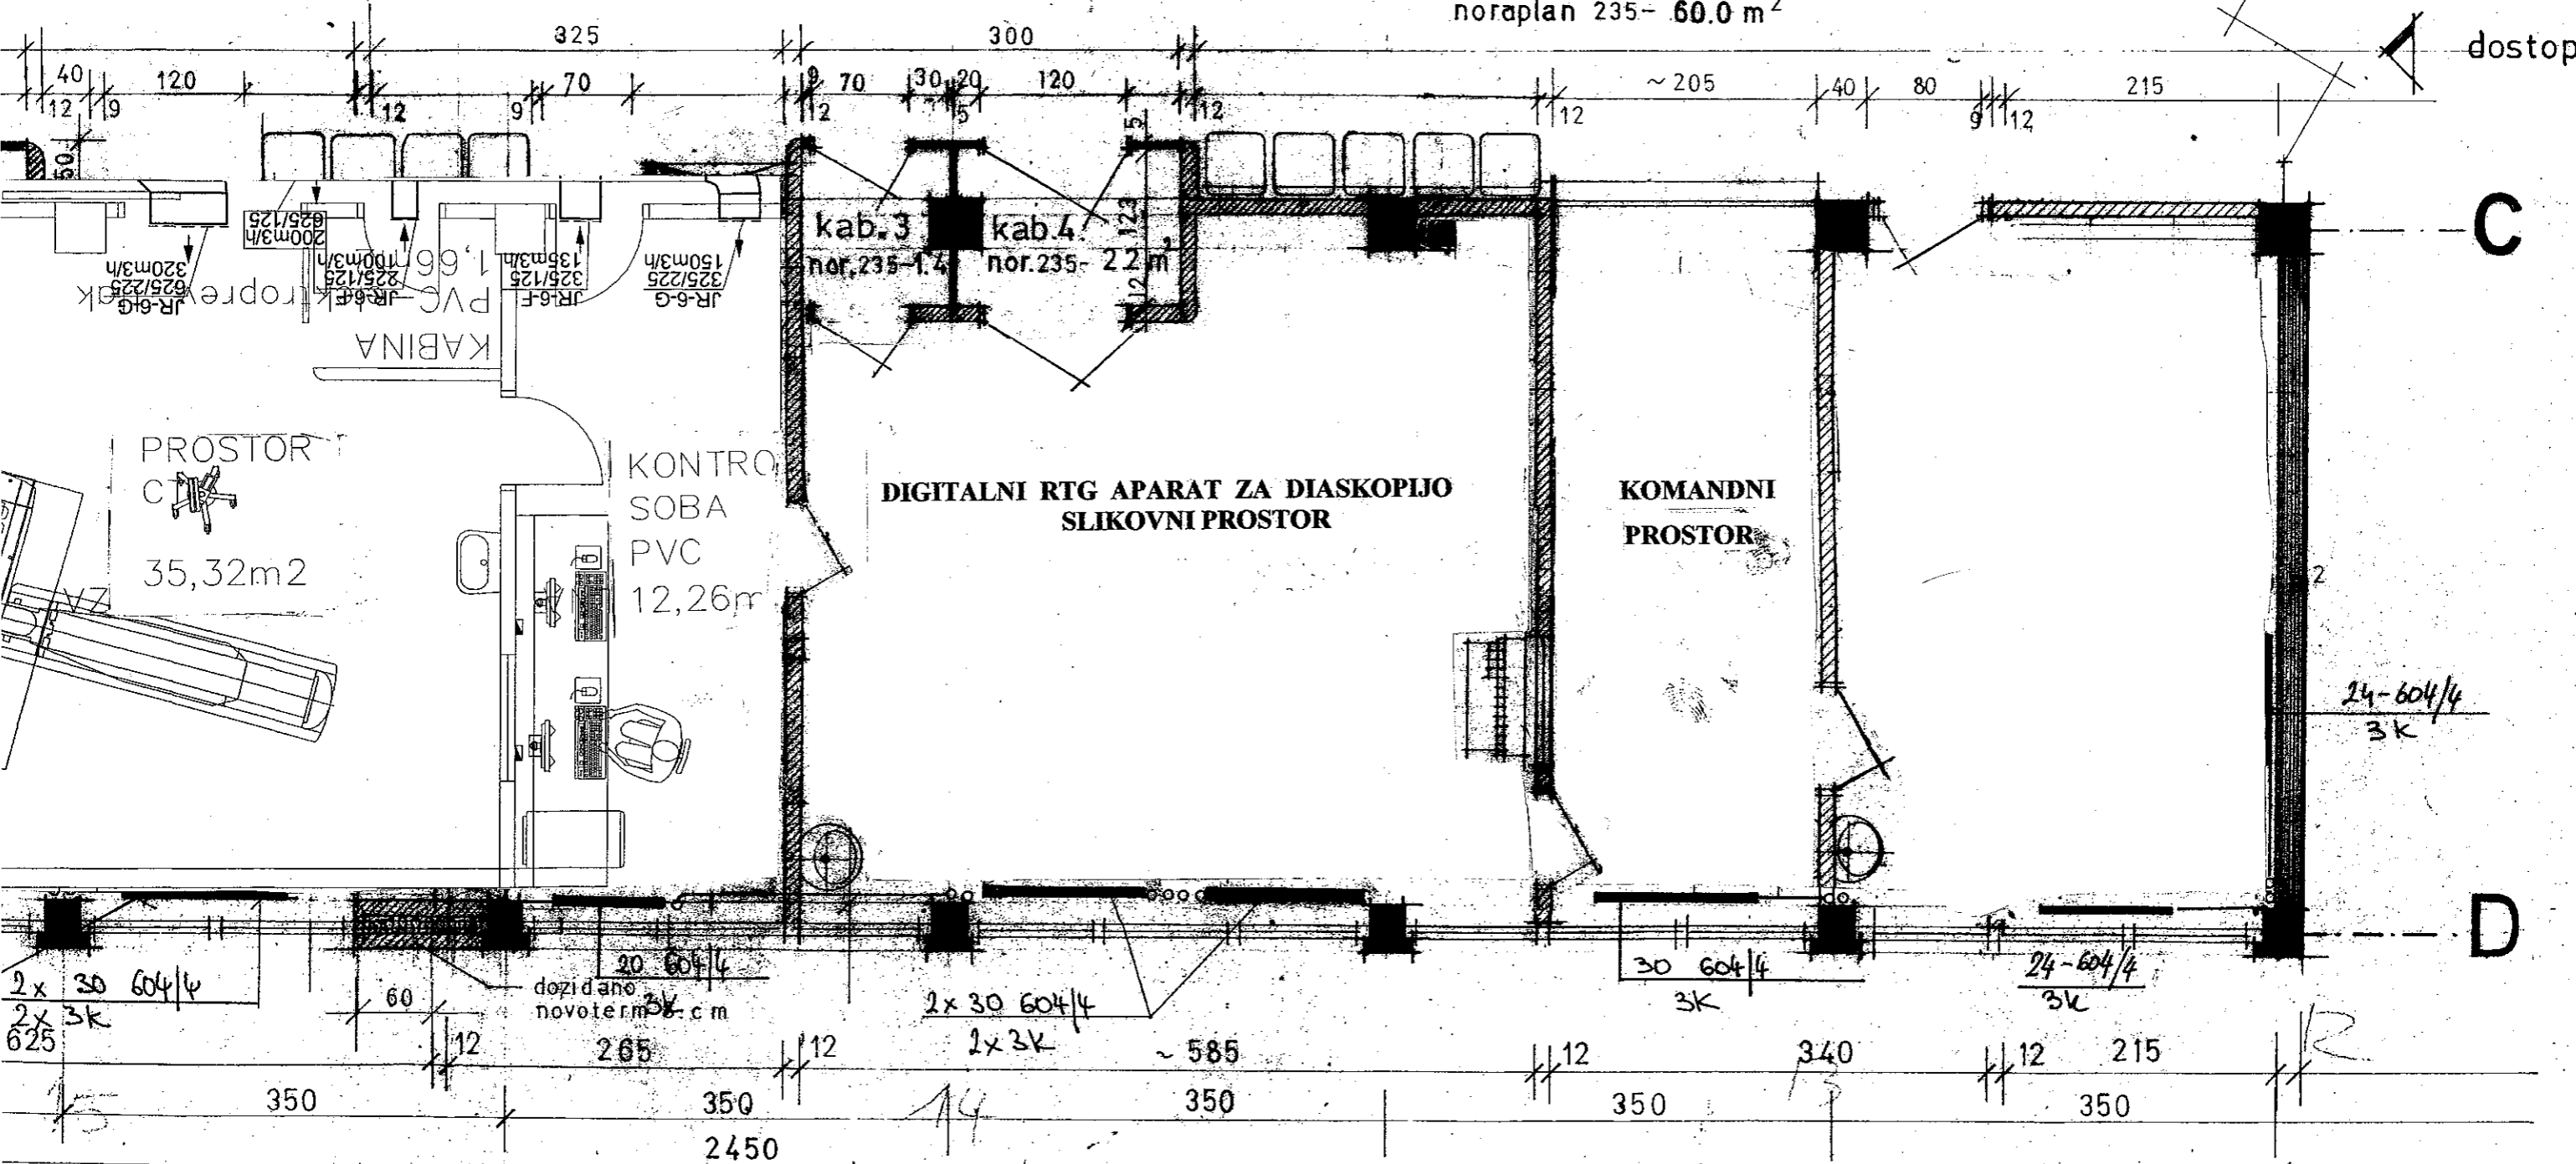

6

5

4

3

2

1